


PRELIMINARY PLAT OF ROBINSONS MILL

A SUBDIVISION OF A PORTION OF SECTION 18, TOWNSHIP 1 NORTH, RANGE 30 WEST
 ESCAMBIA COUNTY, FLORIDA
 A SINGLE-FAMILY RESIDENTIAL SUBDIVISION
 ZONED: V-2, FLU: MU-6

ENGINEER: DAVID W. FITZPATRICK, P.E., P.A.
 PROFESSIONAL ENGINEER



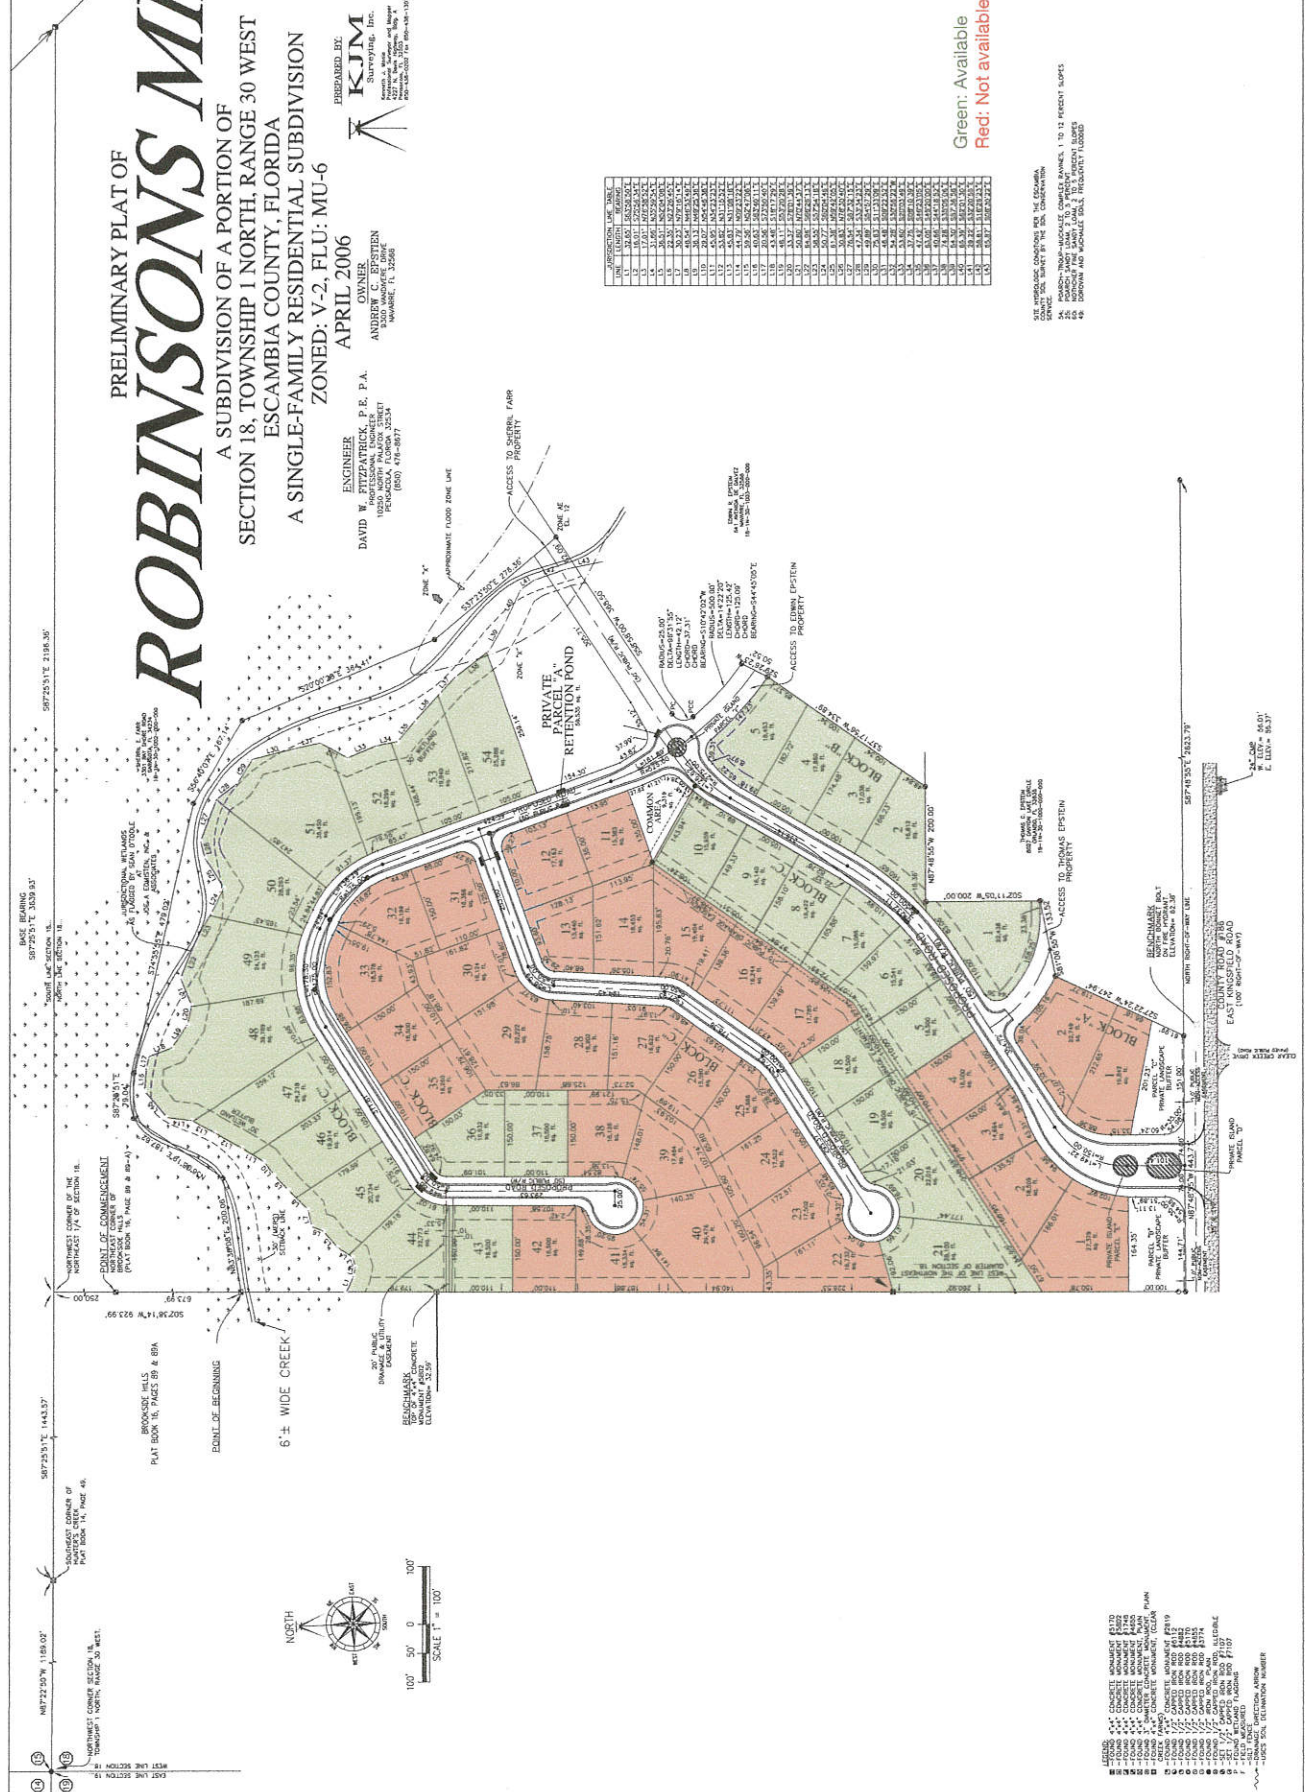


Green: Available
 Red: Not available





- 1. CONCRETE MONUMENT
- 2. CONCRETE MONUMENT
